


PROPERTY OF AST COMPUTERS

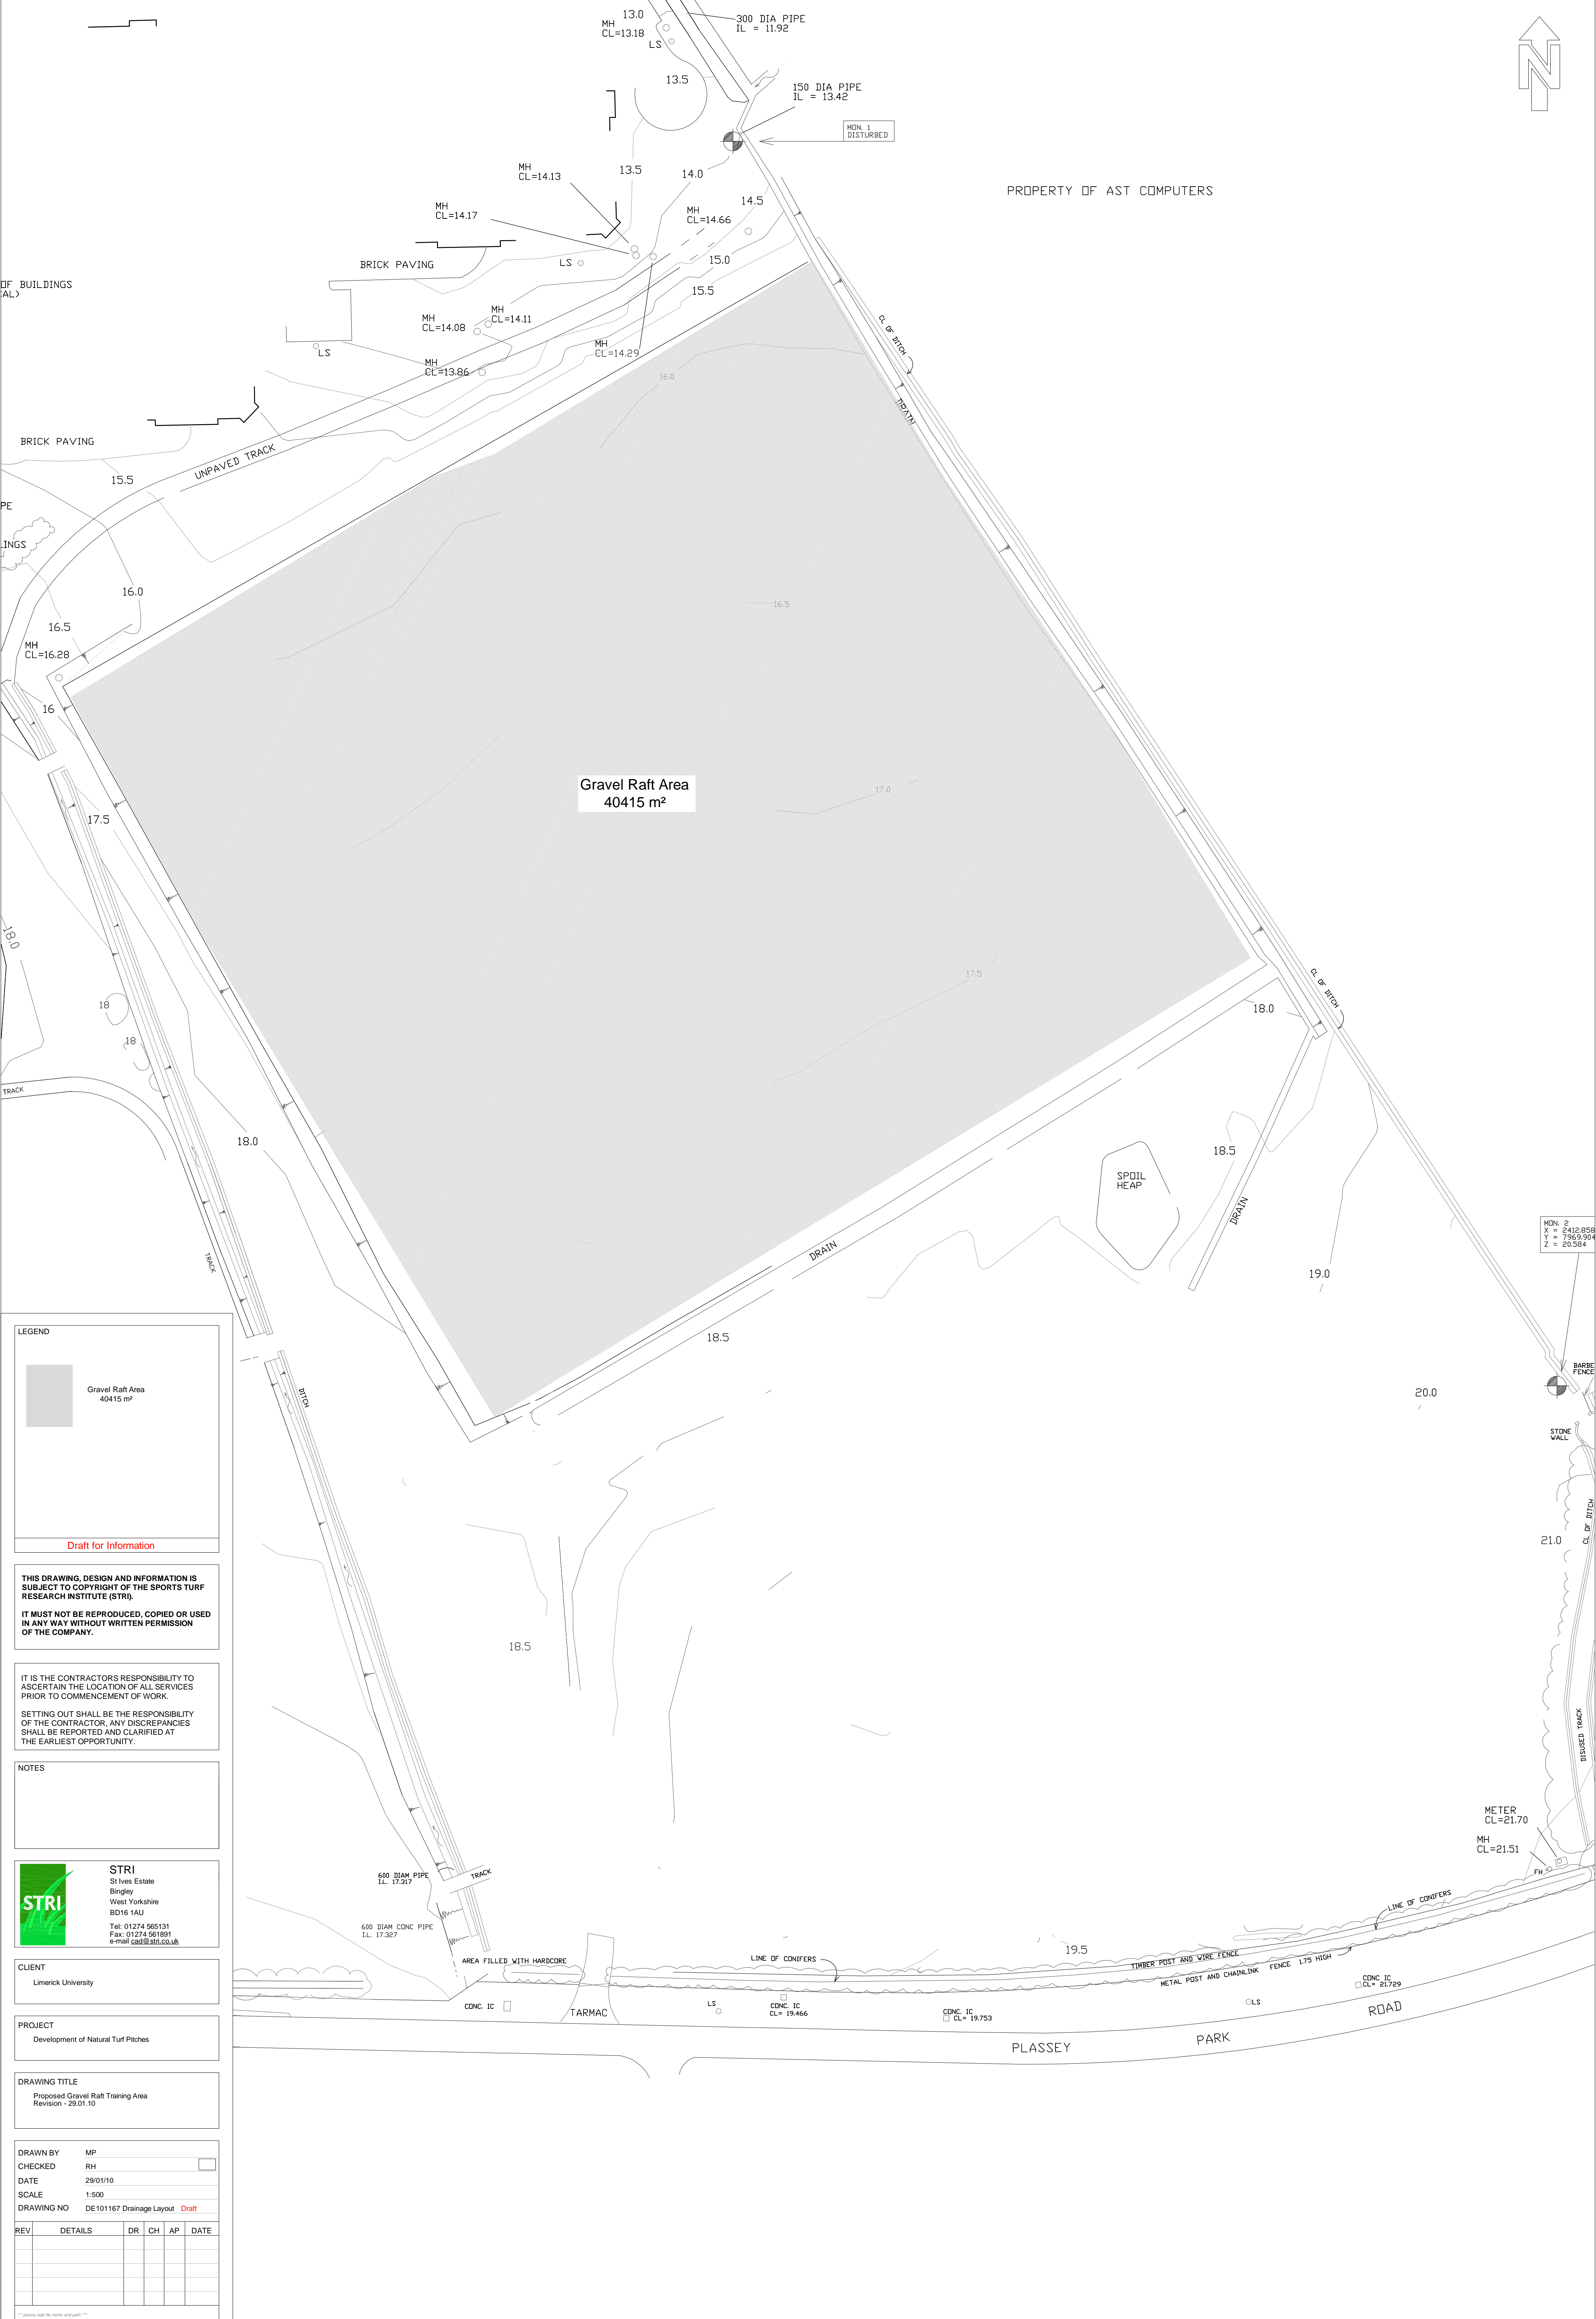

Gravel Raft Area
40415 m²

MON. 2
X = 2412.058
Y = 7969.904
Z = 20.384

LEGEND

Gravel Raft Area
40415 m²

Draft for Information

THIS DRAWING, DESIGN AND INFORMATION IS SUBJECT TO COPYRIGHT OF THE SPORTS TURF RESEARCH INSTITUTE (STRI).
IT MUST NOT BE REPRODUCED, COPIED OR USED IN ANY WAY WITHOUT WRITTEN PERMISSION OF THE COMPANY.

IT IS THE CONTRACTORS RESPONSIBILITY TO ASCERTAIN THE LOCATION OF ALL SERVICES PRIOR TO COMMENCEMENT OF WORK.
SETTING OUT SHALL BE THE RESPONSIBILITY OF THE CONTRACTOR, ANY DISCREPANCIES SHALL BE REPORTED AND CLARIFIED AT THE EARLIEST OPPORTUNITY.

NOTES

STRI
Stives Estate
Bingley
West Yorkshire
BD16 1AU
Tel: 01274 565131
Fax: 01274 561891
email: info@stri.co.uk

CLIENT
Limerick University

PROJECT
Development of Natural Turf Pitches

DRAWING TITLE
Proposed Gravel Raft Training Area
Revision - 29.01.10

DRAWN BY MP
CHECKED RH
DATE 29/01/10
SCALE 1:500
DRAWING NO DE101167 Drainage Layout **Draft**

REV	DETAILS	DR	CH	AP	DATE

--- please add the name and path ---